


PITCHKETTLE ROAD REALIGNMENT - MODIFIED ALIGNMENT 2

UPC 113126

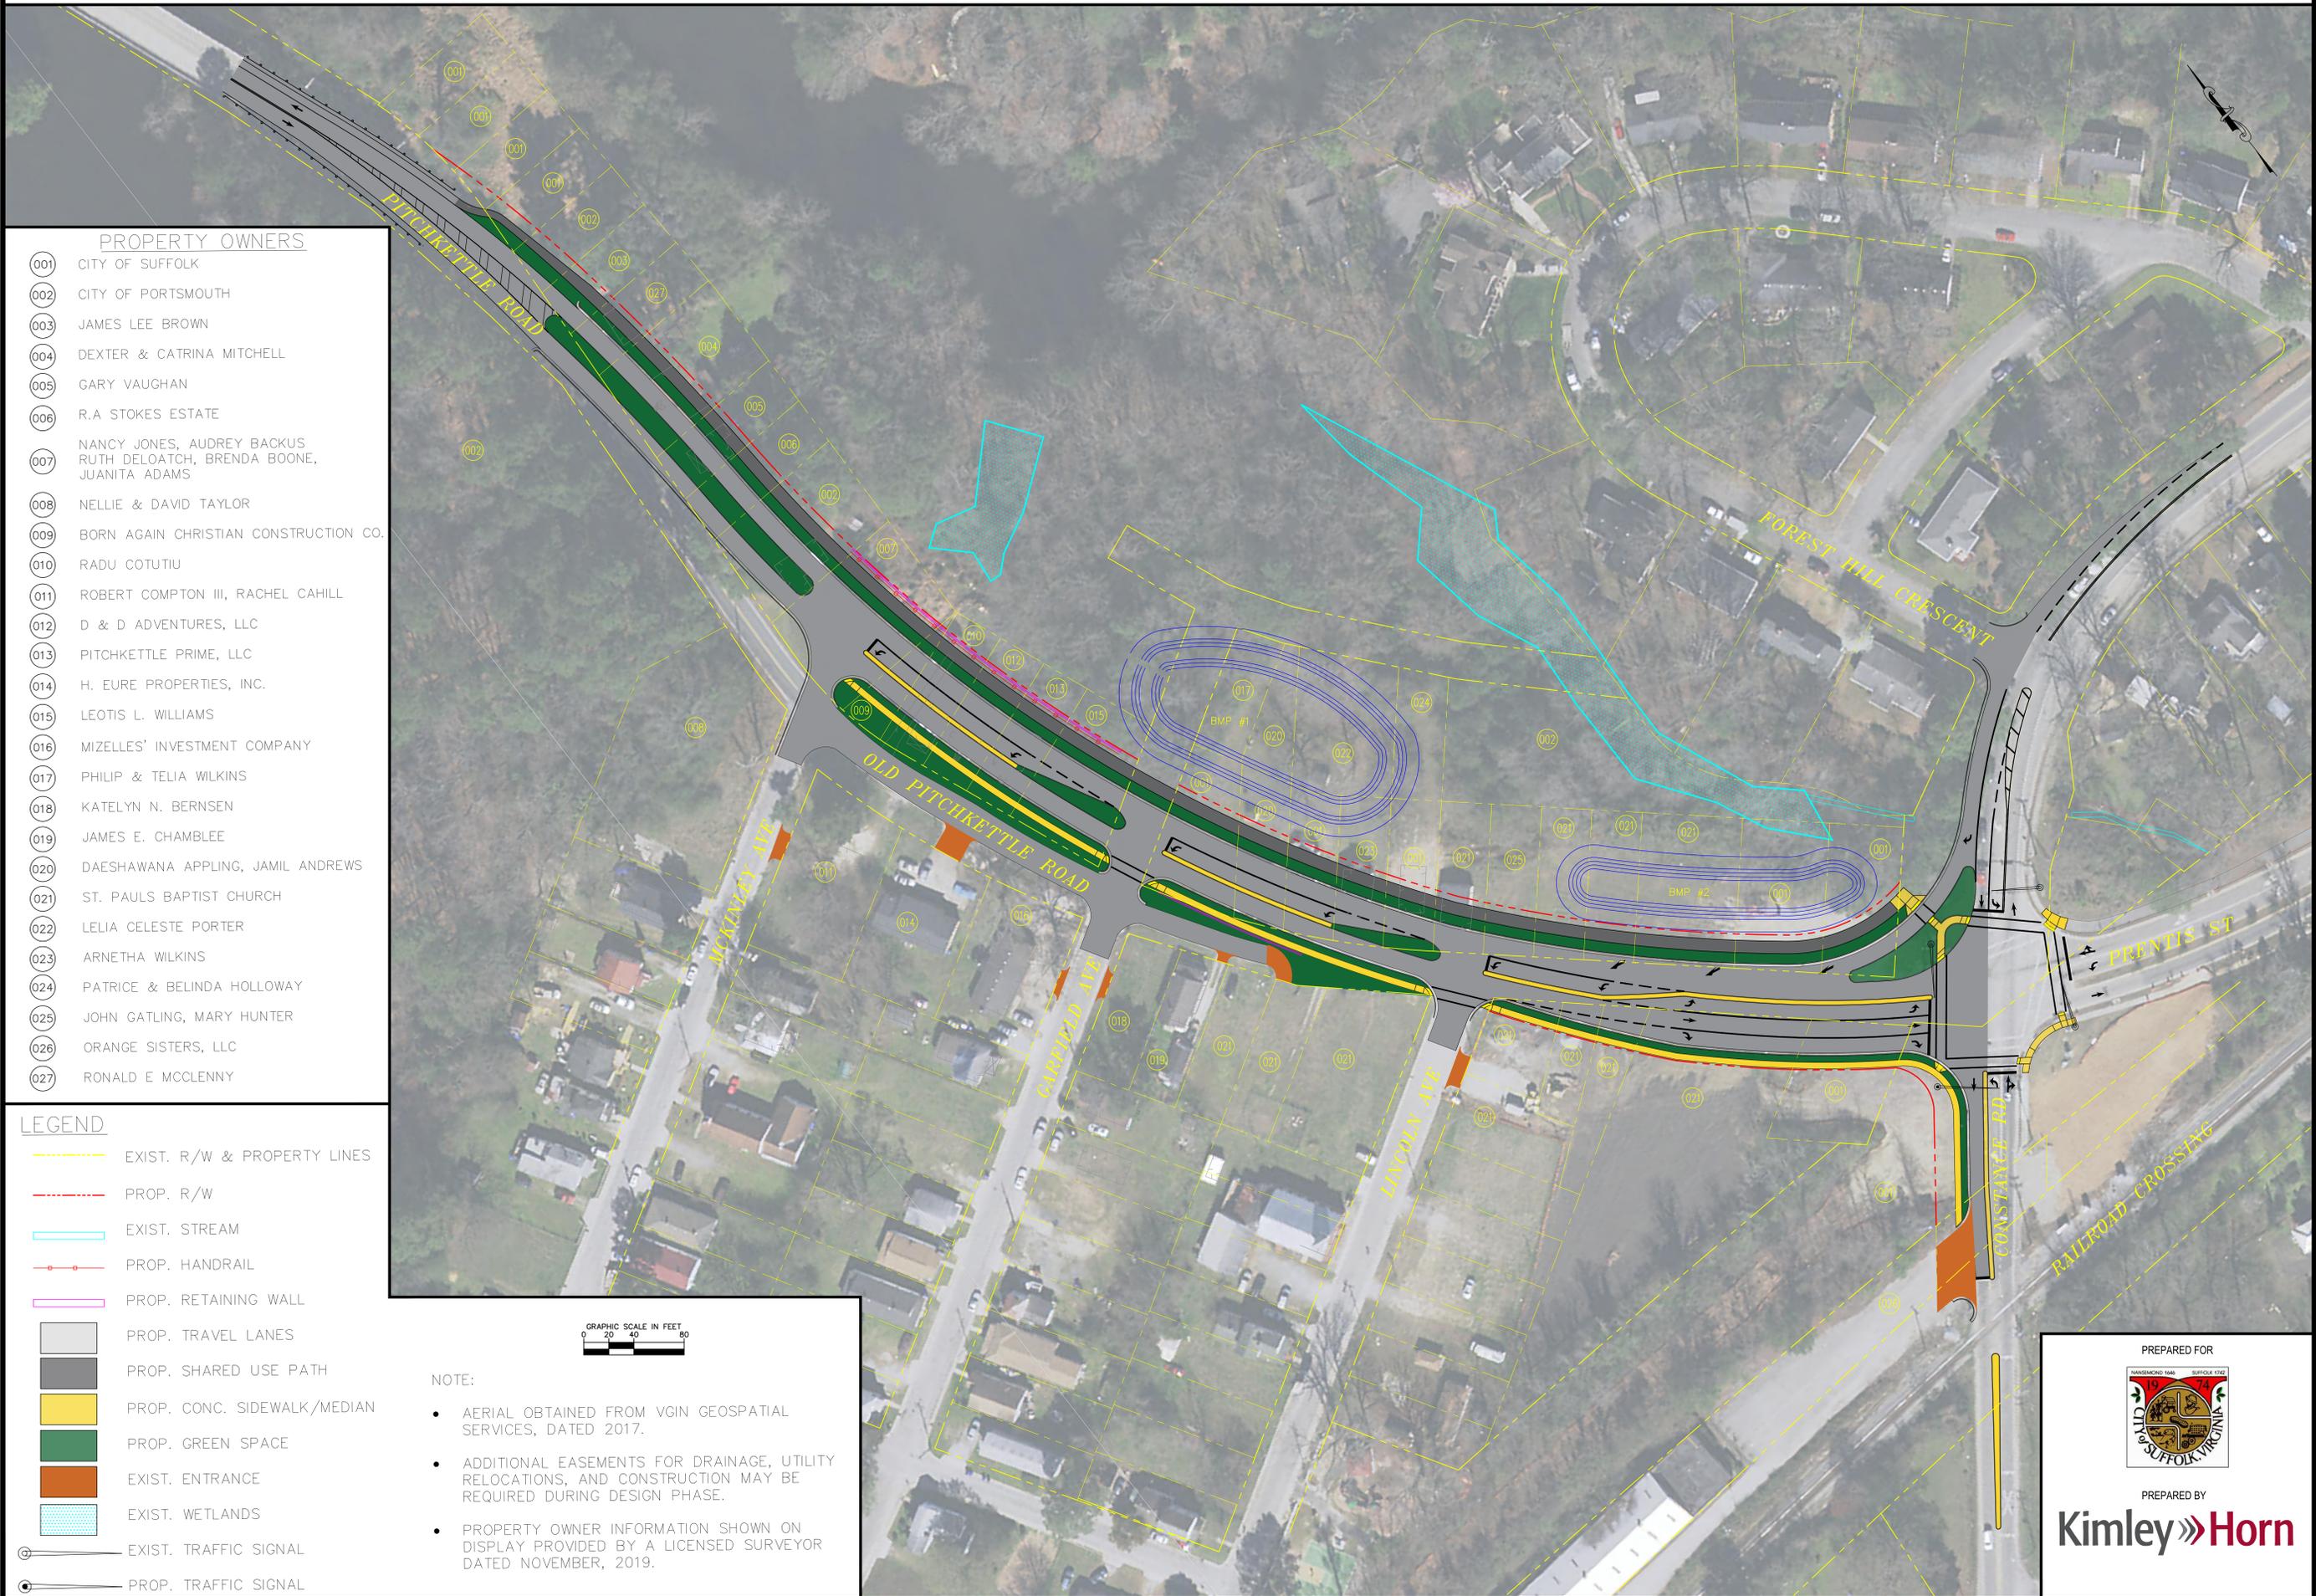


PROPERTY OWNERS

- 001 CITY OF SUFFOLK
- 002 CITY OF PORTSMOUTH
- 003 JAMES LEE BROWN
- 004 DEXTER & CATRINA MITCHELL
- 005 GARY VAUGHAN
- 006 R.A STOKES ESTATE
- 007 NANCY JONES, AUDREY BACKUS
RUTH DELOATCH, BRENDA BOONE,
JUANITA ADAMS
- 008 NELLIE & DAVID TAYLOR
- 009 BORN AGAIN CHRISTIAN CONSTRUCTION CO.
- 010 RADU COTUTIU
- 011 ROBERT COMPTON III, RACHEL CAHILL
- 012 D & D ADVENTURES, LLC
- 013 PITCHKETTLE PRIME, LLC
- 014 H. EURE PROPERTIES, INC.
- 015 LEOTIS L. WILLIAMS
- 016 MIZELLES' INVESTMENT COMPANY
- 017 PHILIP & TELIA WILKINS
- 018 KATELYN N. BERNSEN
- 019 JAMES E. CHAMBLEE
- 020 DAESHAWANA APPLING, JAMIL ANDREWS
- 021 ST. PAULS BAPTIST CHURCH
- 022 LELIA CELESTE PORTER
- 023 ARNETHA WILKINS
- 024 PATRICE & BELINDA HOLLOWAY
- 025 JOHN GATLING, MARY HUNTER
- 026 ORANGE SISTERS, LLC
- 027 RONALD E MCCLENNY

LEGEND

- EXIST. R/W & PROPERTY LINES
- PROP. R/W
- EXIST. STREAM
- PROP. HANDRAIL
- PROP. RETAINING WALL
- PROP. TRAVEL LANES
- PROP. SHARED USE PATH
- PROP. CONC. SIDEWALK/MEDIAN
- PROP. GREEN SPACE
- EXIST. ENTRANCE
- EXIST. WETLANDS
- EXIST. TRAFFIC SIGNAL
- PROP. TRAFFIC SIGNAL

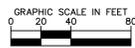

NOTE:

- AERIAL OBTAINED FROM VGIN GEOSPATIAL SERVICES, DATED 2017.
- ADDITIONAL EASEMENTS FOR DRAINAGE, UTILITY RELOCATIONS, AND CONSTRUCTION MAY BE REQUIRED DURING DESIGN PHASE.
- PROPERTY OWNER INFORMATION SHOWN ON DISPLAY PROVIDED BY A LICENSED SURVEYOR DATED NOVEMBER, 2019.

PREPARED FOR



PREPARED BY

Kimley»Horn